



REFERENCE DRAWINGS	
DESCRIPTION	
CATALYSTS MODULES HANDLING - HYDRAULIC TROLLEY	46428F1620
CATALYSTS MODULES HANDLING - FIXED TROLLEY	46428F1621
FIXED AND HYDRAULIC TROLLEYS BASIC CONCEPTS FOR CATALYSTS HANDLING	46428G1065

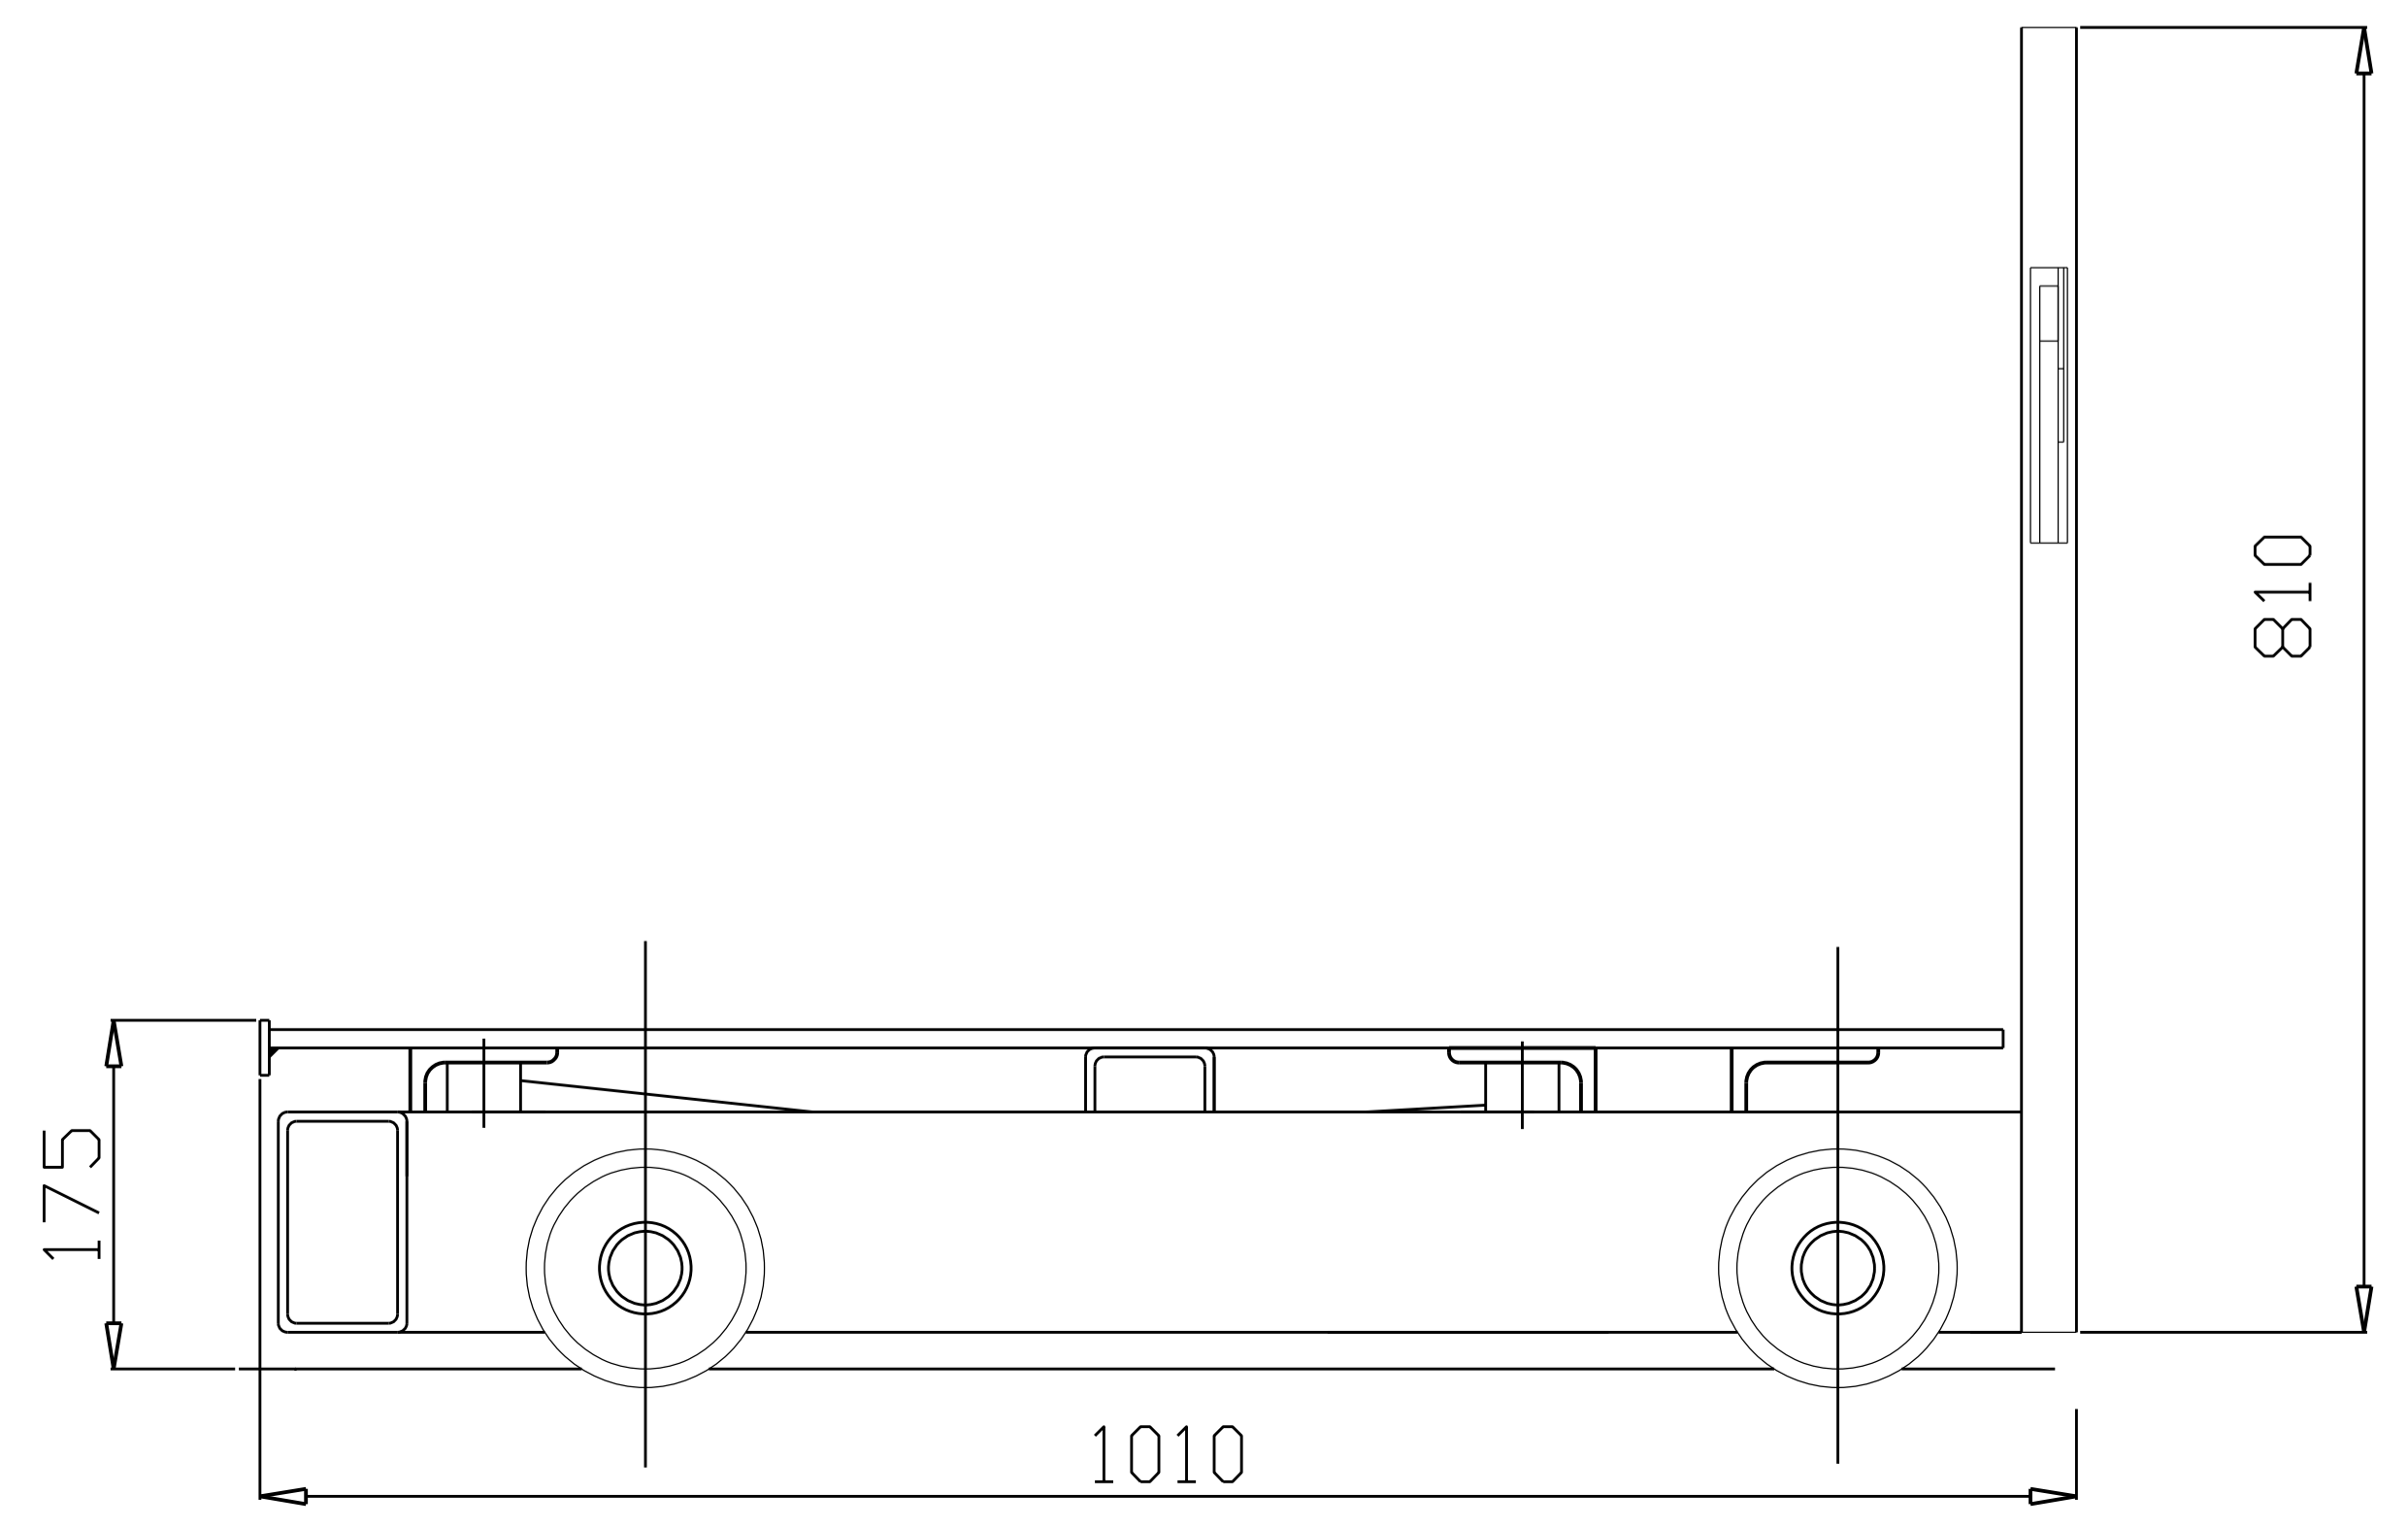

01	20.09.2013	FIRST ISSUE	BOA	F.G.	T.M.	M.A.
Rev.	Date	Description	Redz. By	Contr. Checked	Approv. Approved	Titolare Responsible
Projection ISO-Method C		Per lista materiali vedi fogli N. 1-4	Commissio N° Job N°		CKI-143	
Scala		Massa Kg	Marca		Impianto / Plant	
Dimensioni mm		Ricav. da dis. N°	Reproduced from Dwg		Questo disegno di proprietà di TERMOKIMIK è tutelato a norma di legge. This Dwg is property of TERMOKIMIK all rights reserved.	
TITOLO / TITLE: SELECTIVE CATALYTIC REDUCTION INSTALLATION FOR UNITS EP-650 NR 2,3,4,5,6,7						
DESCRIZIONE / DESCRIPTION: GDF SUEZ ENERGIA POLSKA ELETTROWA POLANIEC						
DESCRIZIONE / DESCRIPTION: FIXED AND HYDRAULIC TROLLEY GENERAL ASSEMBLY						
Disegno eseguito con sistema CAD						

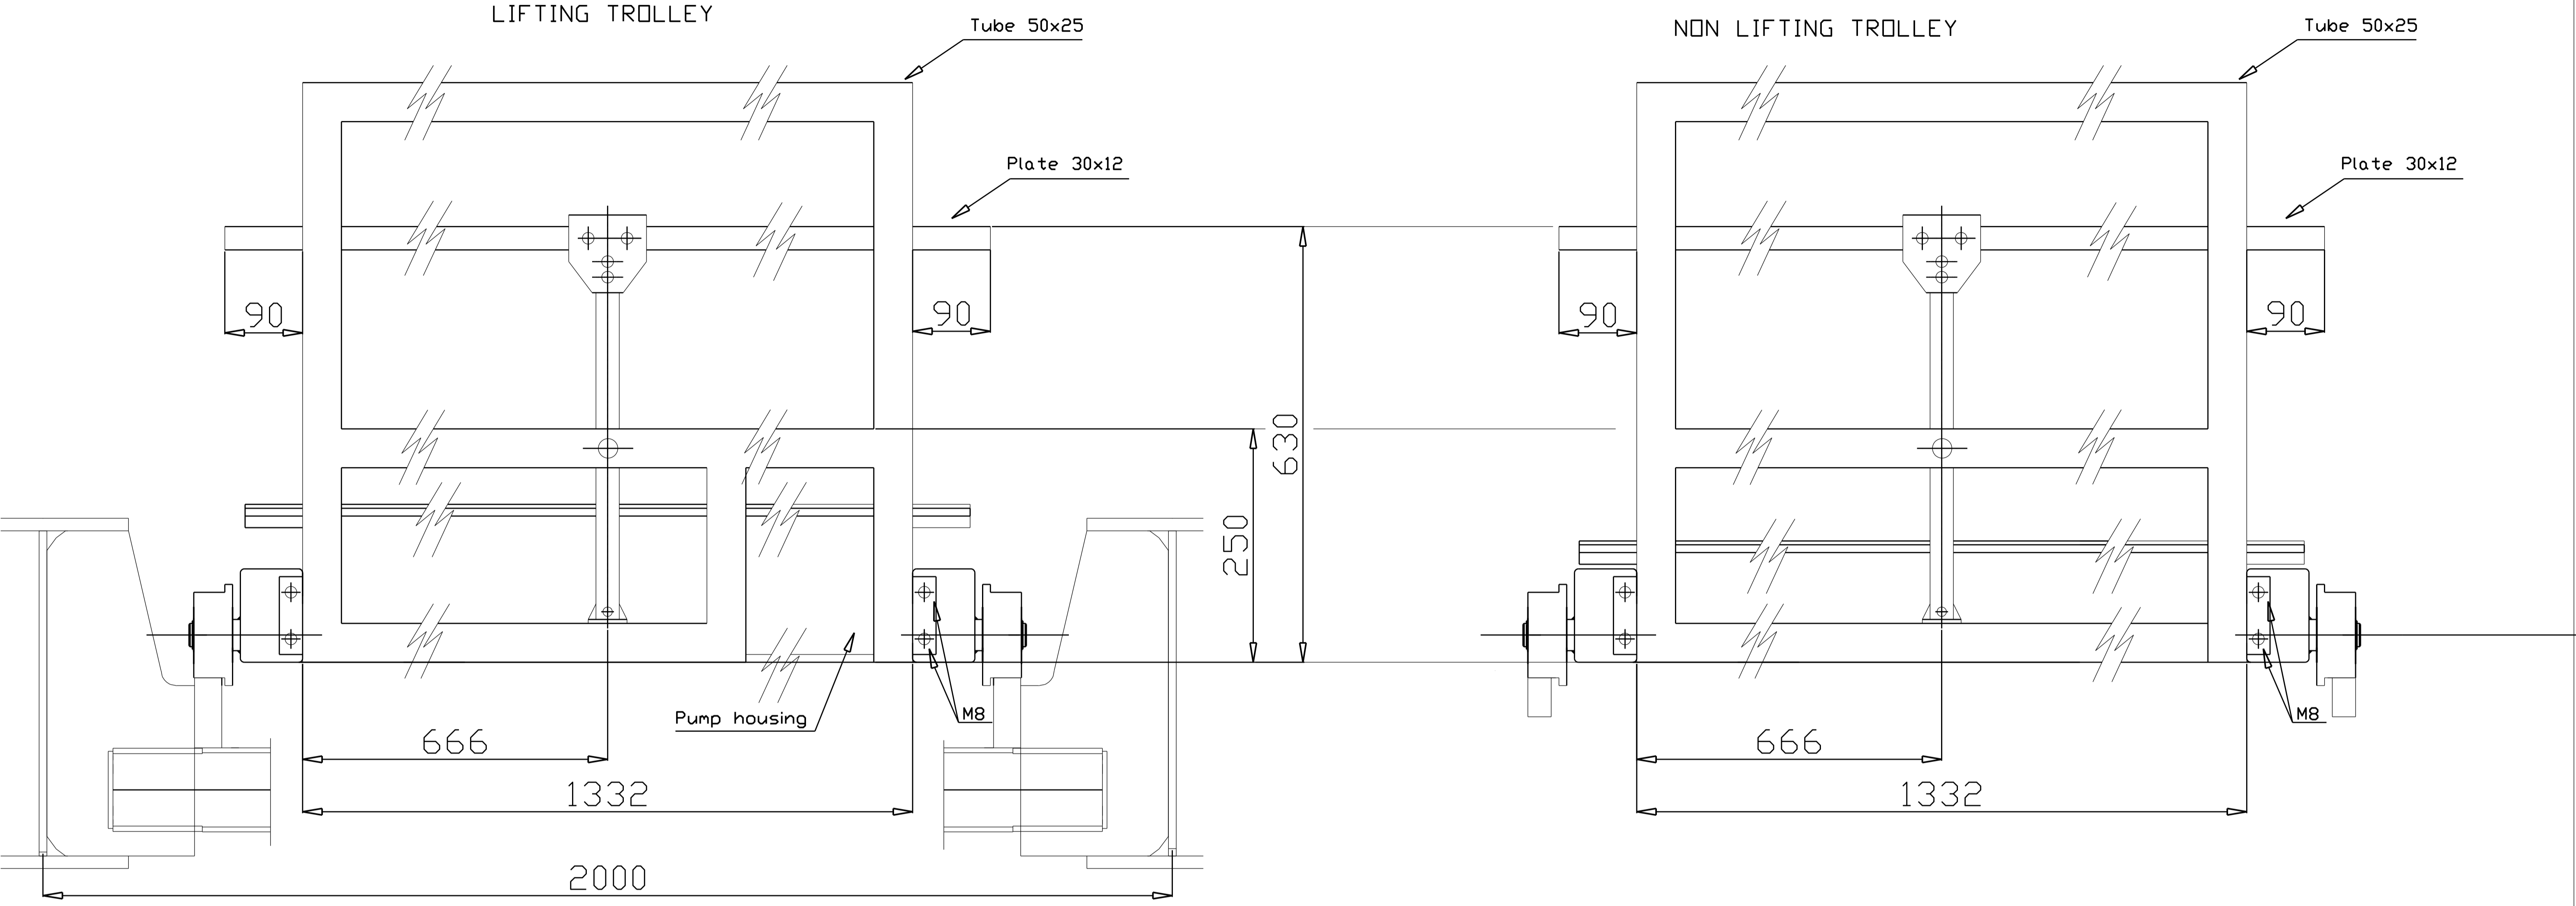